

Deco 2 8m

Deco 1 7,6m

LX4 7m


LX3 6,5m

LX2 6m 136

LX1 1m

Portaal

Zaalbrug

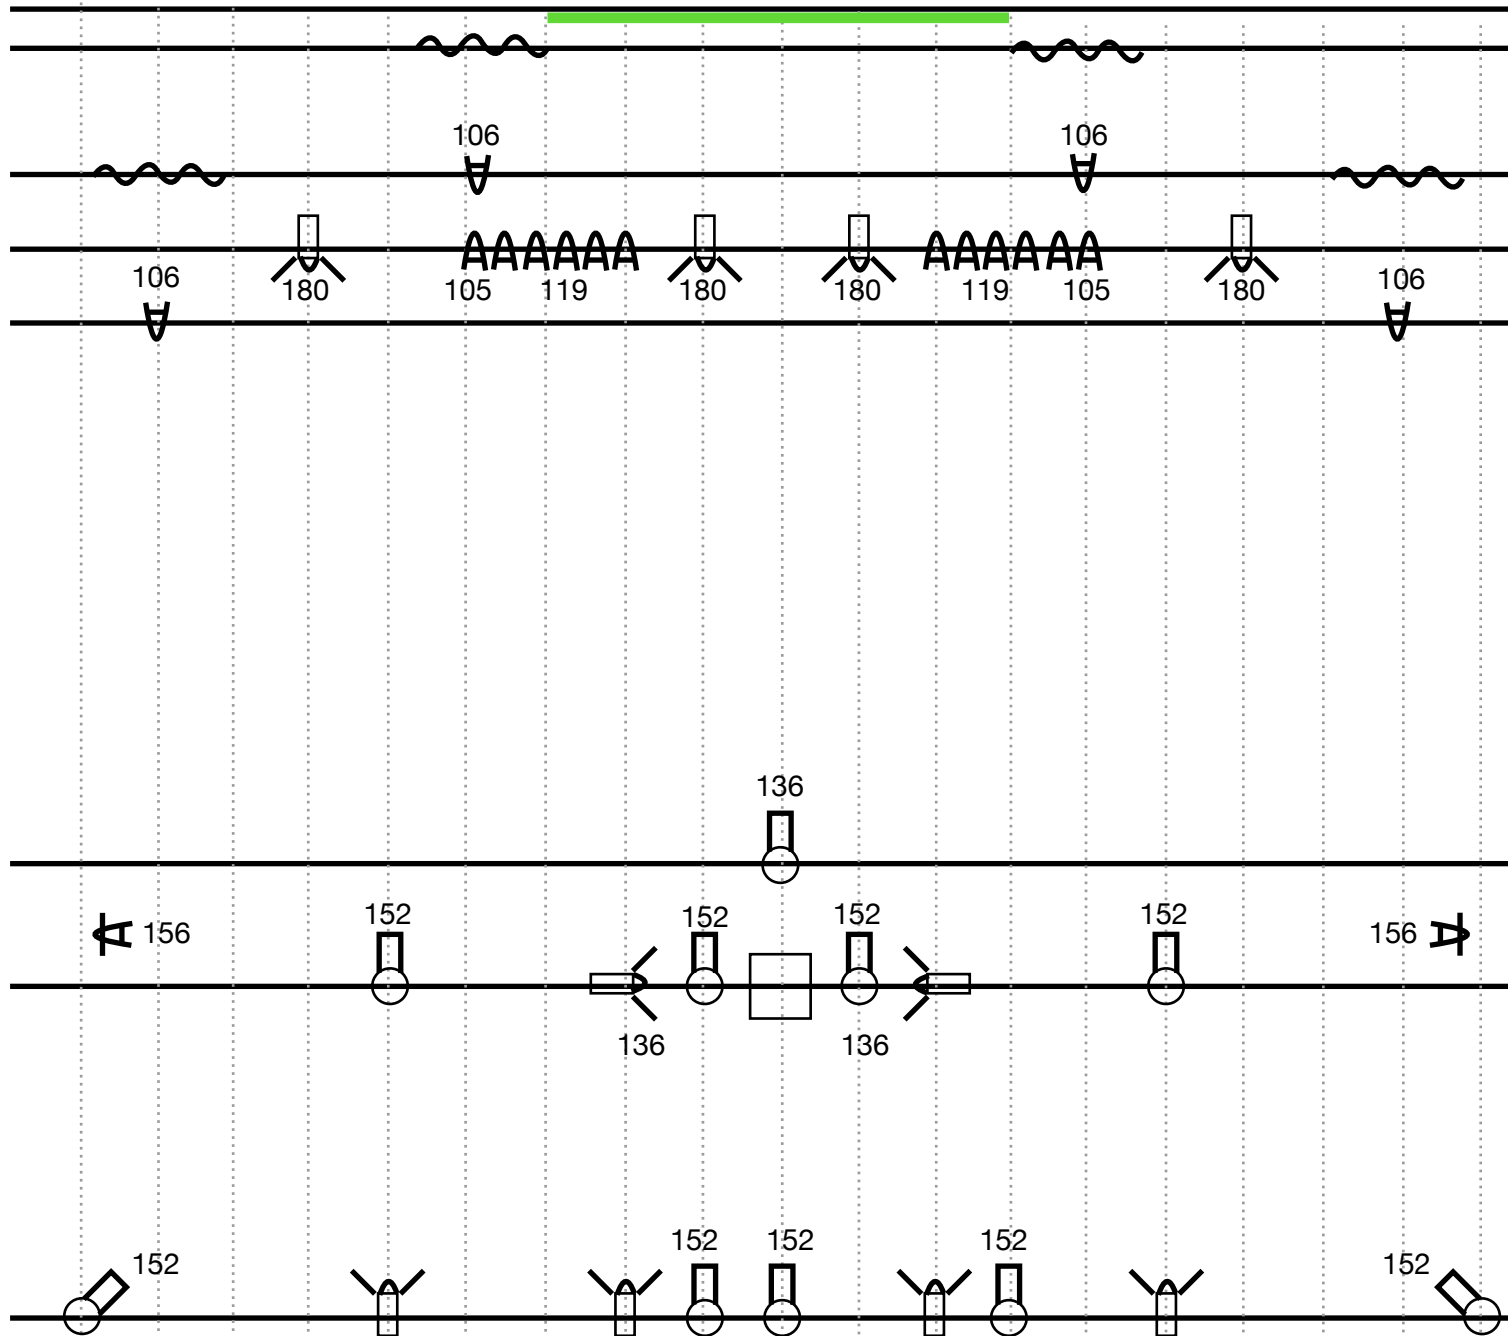

136